



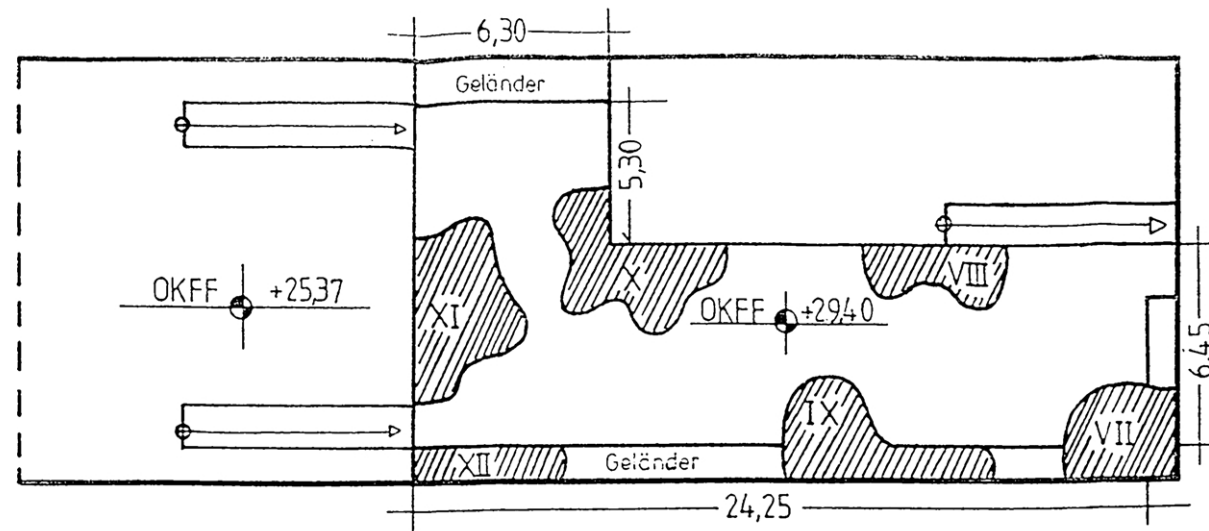

OBERE EBENE

Grundriß M 1:200

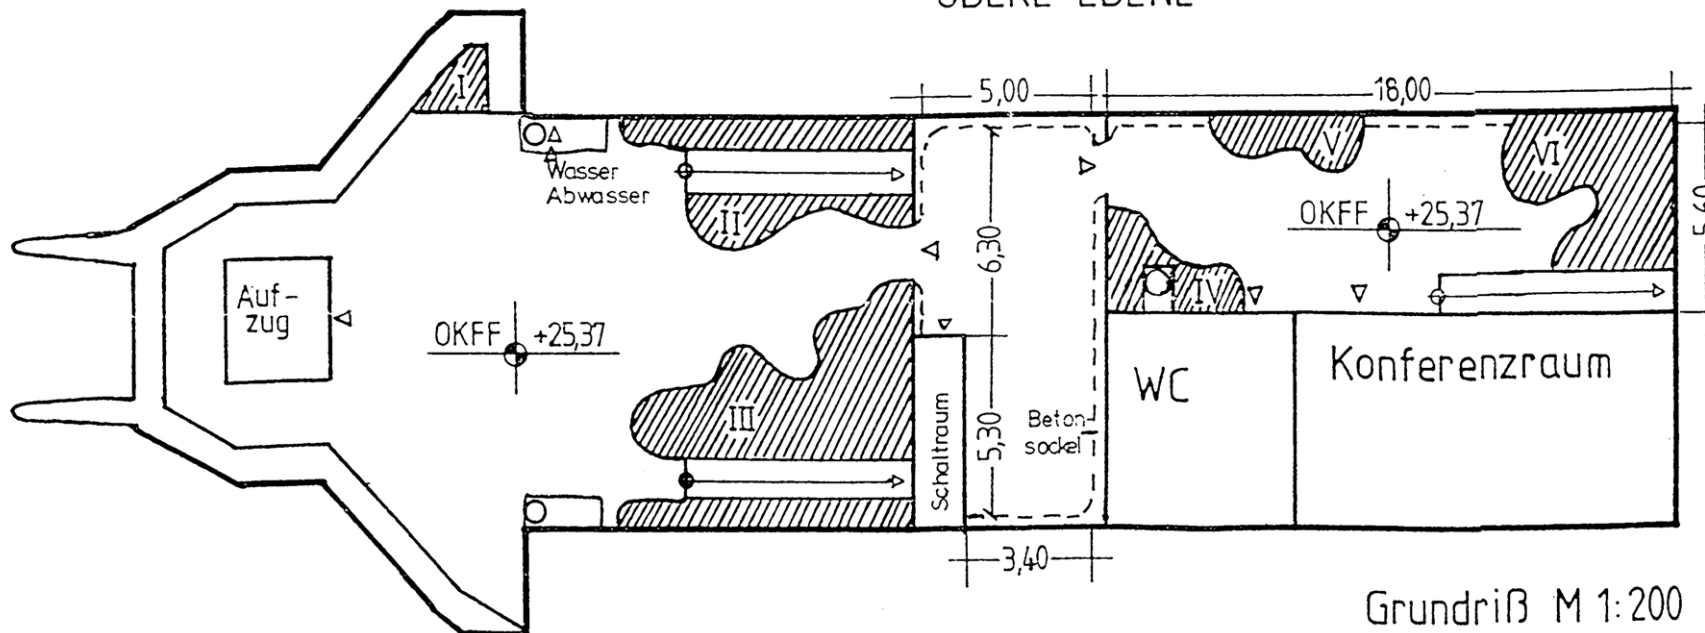

UNTERE EBENE

Grundriß M 1:200

